


# Highland Village Unity Park Dog Park

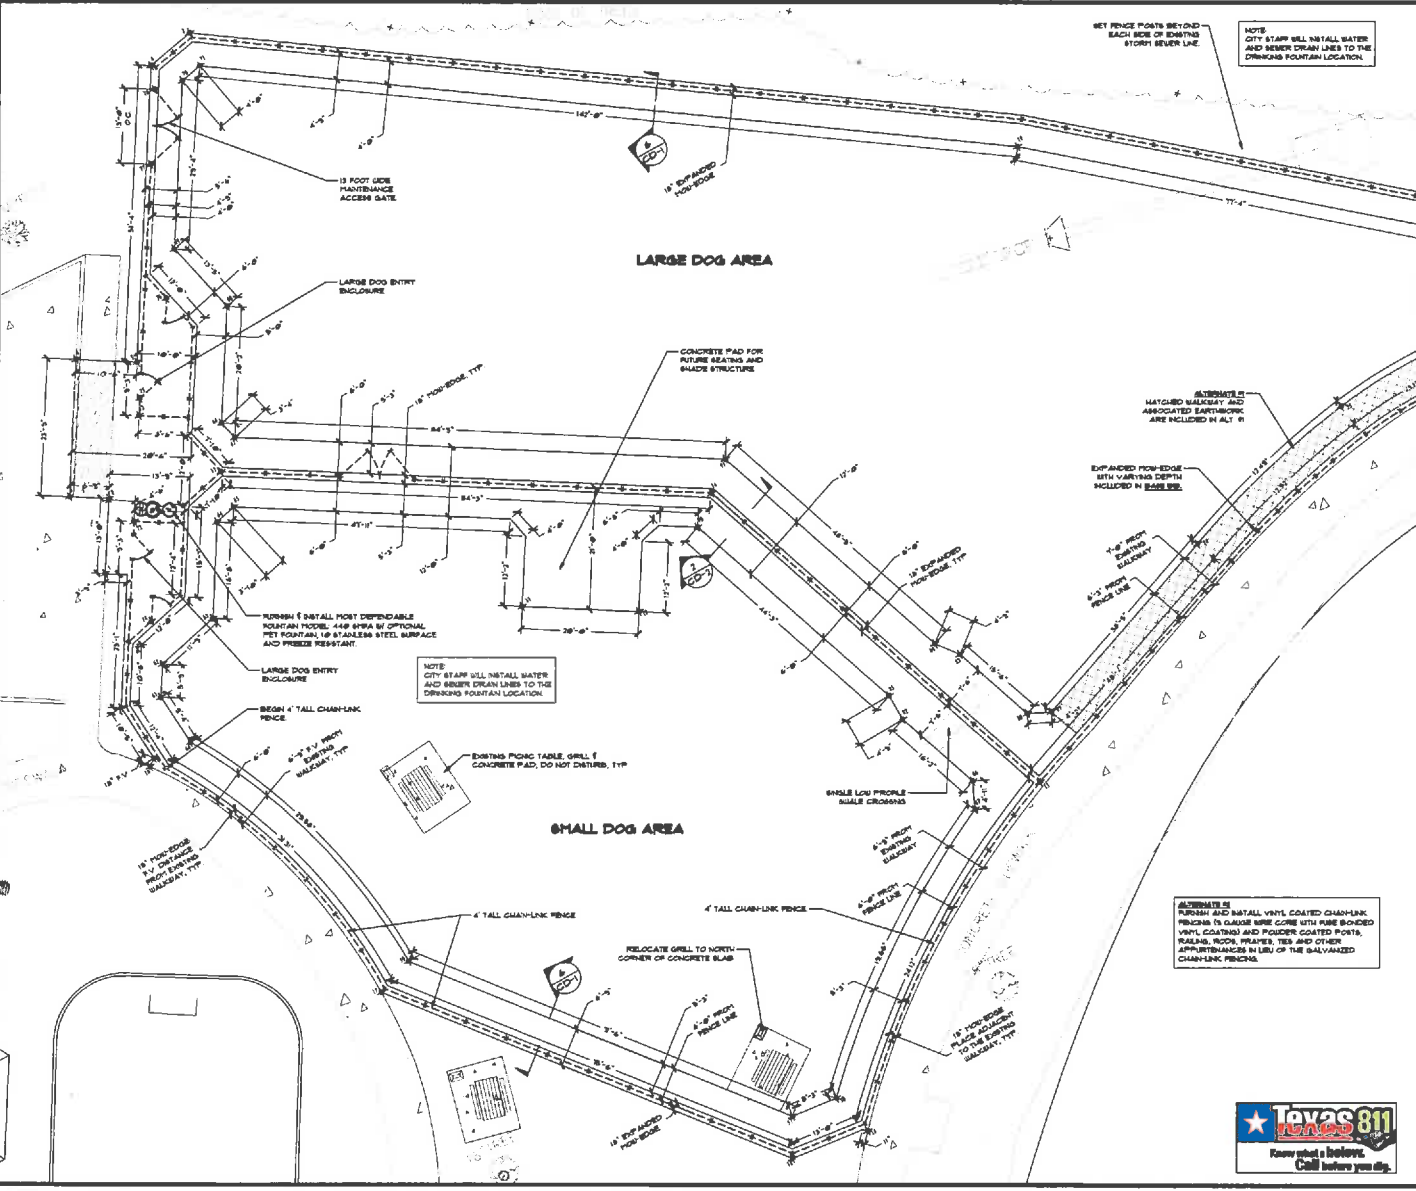






**Dunkin'**  
Sims  
Staffels,  
Inc.


LANDSCAPE ARCHITECTS/PLANNERS  
10000 North Loop West, Suite 110  
Dallas, Texas 75243  
Phone: 214-348-2222  
Fax: 214-348-2271

**Unity Park Dog Park**  
City of Highland Village, Texas


Issue Date:  
APRIL 28, 2016

Revisions:

Site Layout  
SL-1

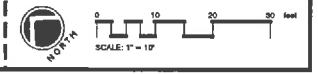



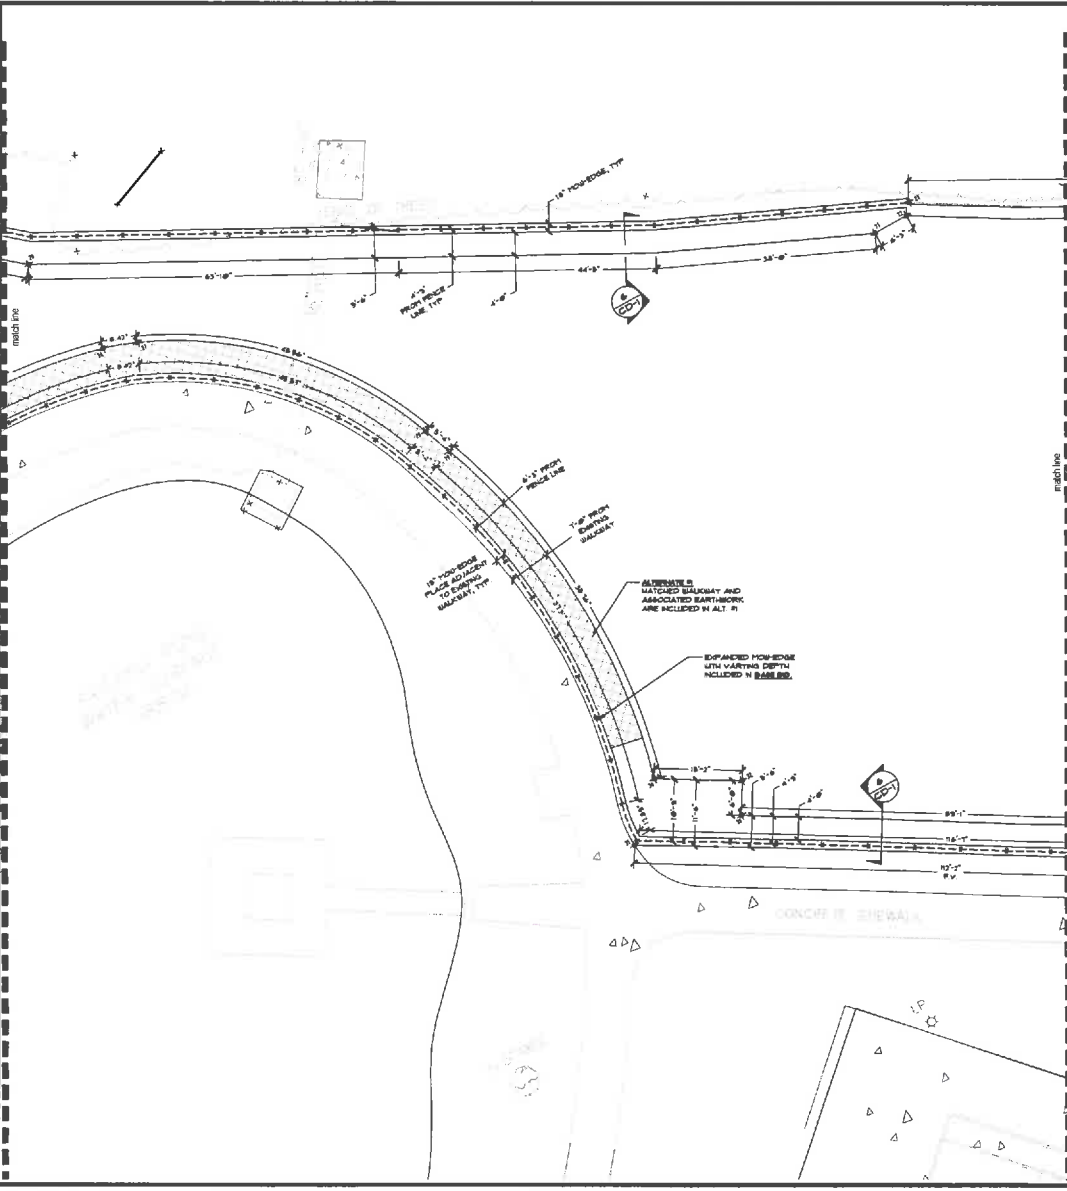

NORTHING/EASTING POINT SCHEDULE			
POINT	DESCRIPTION	NORTHING	EASTING
20		N 1679316.4938	E 2409447.6700
21		N 1679349.8495	E 2409571.3791
22		N 1679349.8991	E 2409584.0933
23		N 167934 1283	E 2409385.9583
24		N 1679356.6989	E 2409484.1886
27		N 1679354.7543	E 2409486.7000
29		N 16793532361	E 2409482.8356
28		N 1679352.3048	E 2409484.4437
30		N 1679399.3839	E 2409488.0700
31		N 1679371.5393	E 2409489.8984
32		N 1679376.0911	E 2409511.4643
33		N 1679370.5049	E 2409506.4507


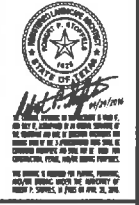

# Unity Park Dog Park

City of Highland Village, Texas

Issue Date: APRIL 29, 2016

Revisors:

---



---




---

Site Layout  
SL-2

Unity Park Dog Park

C. These drawings are the sole property of DUNN SIMS STOFFELS, INC. The use of these drawings is hereby restricted to the project site for which they were prepared. Reproduction or reuse of these drawings in whole or in part without written permission of DUNN SIMS STOFFELS, INC. is strictly prohibited.

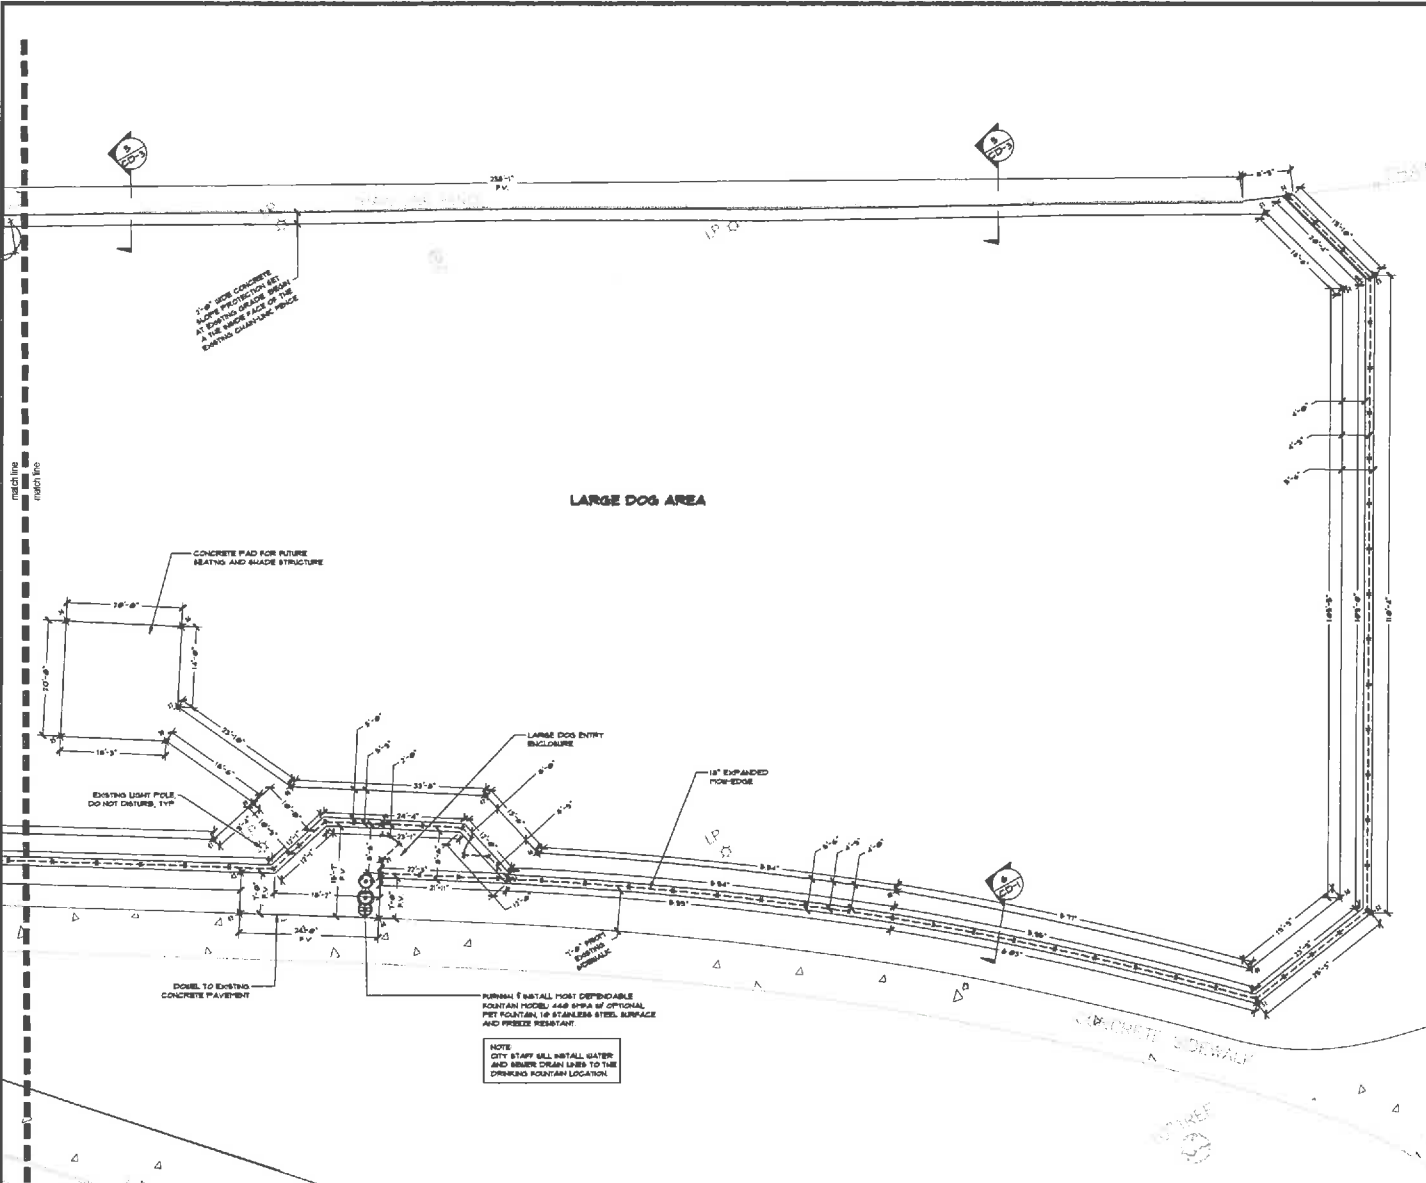

**NORTHING/EASTING POINT SCHEDULE**

POINT	DESCRIPTION	NORTHING	EASTING



**Unity Park Dog Park**  
City of Highland Village, Texas

Issue Date:  
APRIL 25, 2015

Revisions:


Site Layout  
**SL-3**